


NOTES:

1. 4-6 INCH LAYER OF AMENDED SOIL IS RECOMMENDED ON LITTORAL SHELF AREA WHERE PLANTINGS ARE REQUIRED (SEE SOIL PARAMETERS IN BMP DESIGN MANUAL)
2. PROVIDE 20' ACCESS EASEMENT TO CONNECT WETPOND EASEMENT TO DEDICATED RIGHT OF WAY. ACCESS ROAD SHALL HAVE MIN. 12' STABILIZED WIDTH, MAX. LONG. GRADE OF 15%, MAX. CROSS-SLOPE 5%.

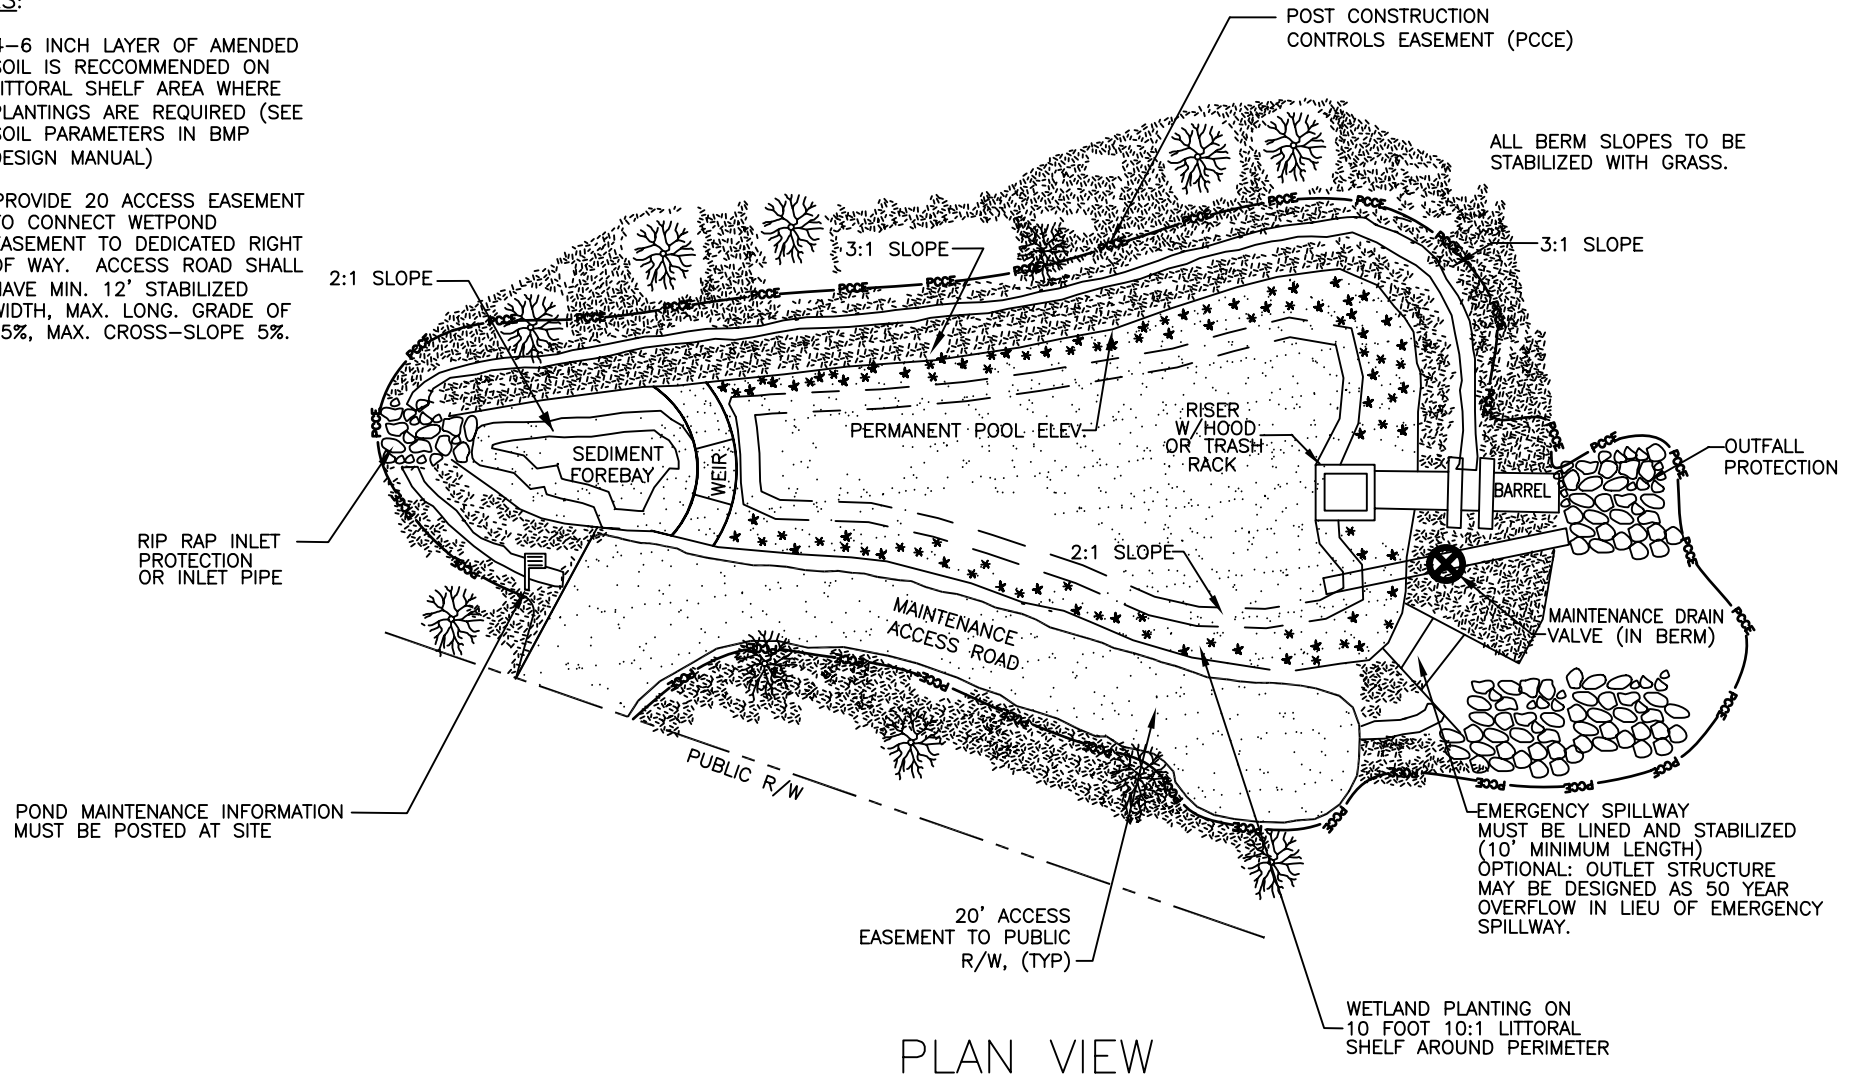

PLAN VIEW

NOT TO SCALE



CITY OF CHARLOTTE
LAND DEVELOPMENT STANDARDS
 INCLUDES CHARLOTTE ETJ

WETPOND PLAN
 BMP FIG. 4.2.2

STD. NO.	REV.
21.05	2